

TheatreWorks  
S I L I C O N V A L L E Y


*The Pitmen  
Painters*

Scenic Design by Andrea Bechert

# THE PITMEN PAINTERS

1/2" = 1'-0" SCALE PAINTED SCREENS


DESIGN: A. BECHERT

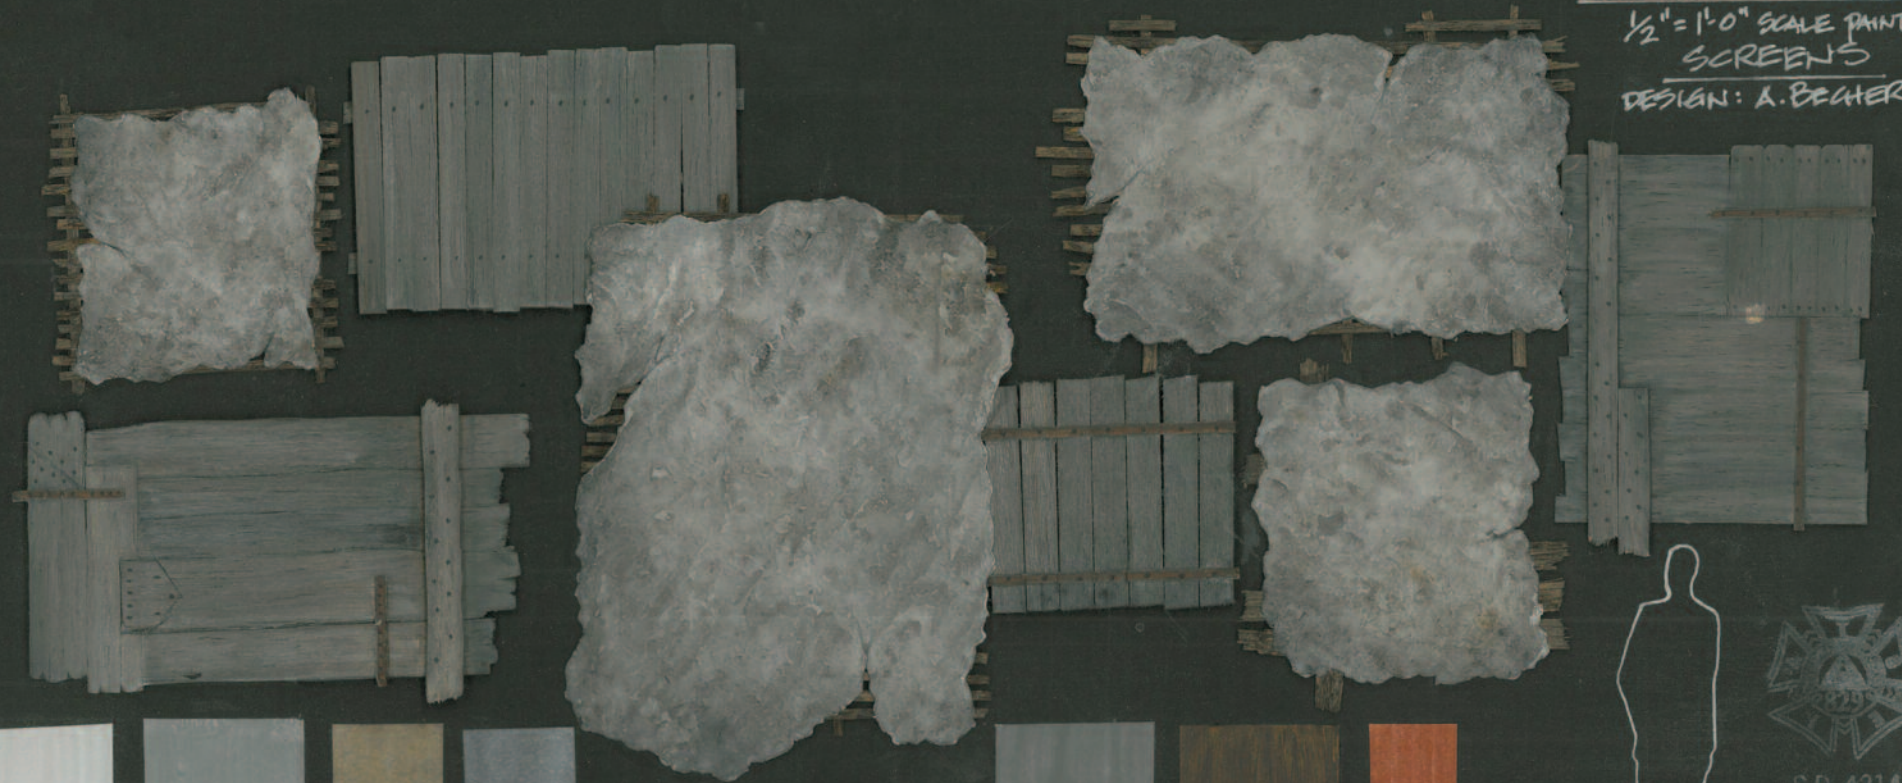


30% GREY



40% DIRTY GREY

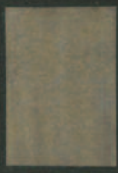

GRIME

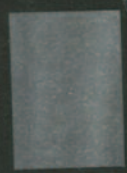

PAYNE'S GREY WASH



50% WARM GREY



RAW UMBER



RUST



S.D. 4214  
SCENIC DESIGNER

SIGNATURE *A. Bechert*  
① OF 4



GREYED MOSS  
(BASE)



LICHTEN  
DRY BRUSH



20% GREY



GREEN SIENNA



PAYNE'S GREY

— TONE —



RICH BROWN  
(WOOD BASE)



RAW SIENNA  
(WOOD TONE  
& GRAIN)

THE PITMEN PAINTERS  
1/2" = 1'-0" SCALE PAINT ELEVATIONS  
WALLS


DESIGN: A. BECHERT

(2) of 4




S.D. 4214  
SCENIC DESIGNER

SIGNATURE: *A. Bechert*

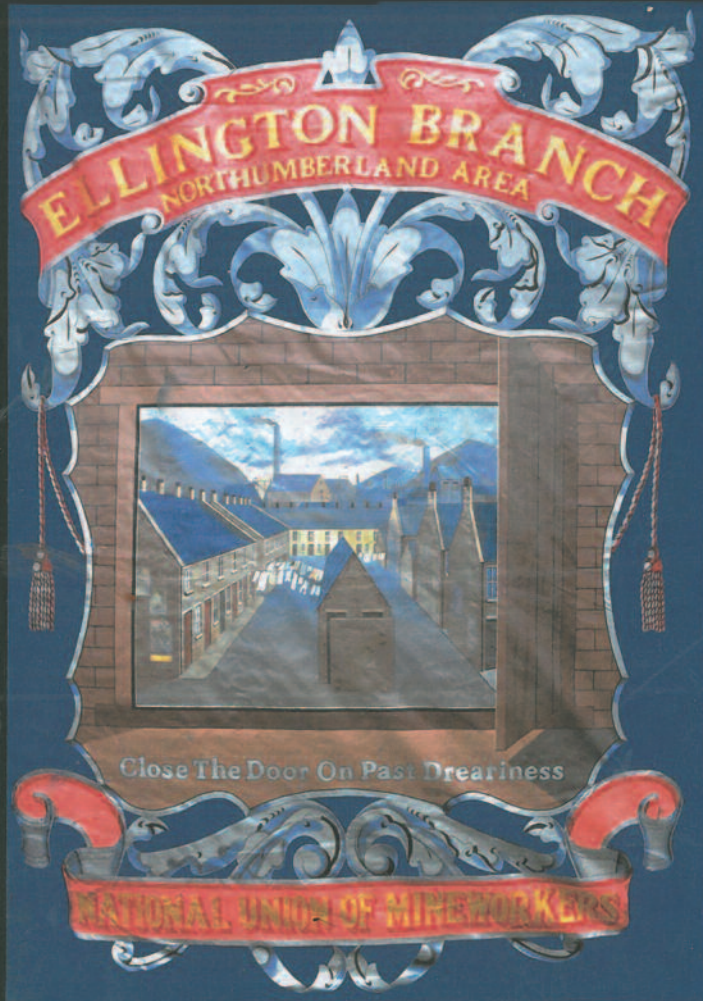

FRONT

NOTE: PAINT FRONT & BACK ON  
SINGLE PIECE OF HEAVY CANVAS -  
BANNER WILL BE ROLLED/UNROLLED  
DURING SHOW.

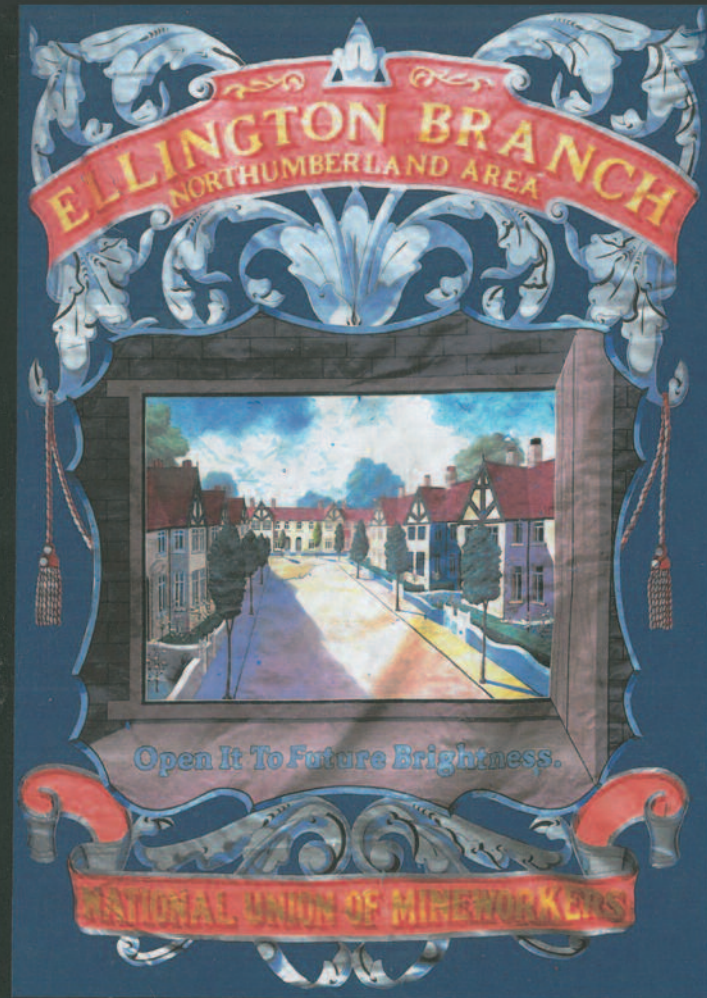

BACK

THE PITMEN PAINTERS  
1" = 1'-0" SCALE PAINT ELEVATIONS  
BANNER

DESIGN: A. BECHERT (4) of 4



S.D. +21+  
SCENIC DESIGN

ARTIST SIGNATURE



